

All drawings and the information contained therein are the sole property of the Architect and are not to be altered, reproduced, or reconstituted in any way without the express permission of the Architect.

Any discrepancies or inconsistencies contained within the drawings are to be reported to the Architect prior to the commencement of any construction of related work. The contractor is responsible to field verify all dimensions. Drawings are to be used for construction only when noted as for construction in the Revisions box on each sheet and only if signed and sealed by the Architect.

Drawings are not to be scaled.





PROJECT TITLE:  
**Bellstone Christian School Addition**  
 6025 White Church Road East,  
 Hamilton, ON L0R 1W0

DRAWING TITLE:  
**SITE PLAN**

DRAWN: S.D.	CHECKED: J.B.	PROJECT #: 2453	DATE: May-2025	REVISION: 2
----------------	------------------	--------------------	-------------------	----------------

DRAWING # :  
**A1-1**

**SITE PLAN**  
 SCALE: 1/64" = 1'-0"

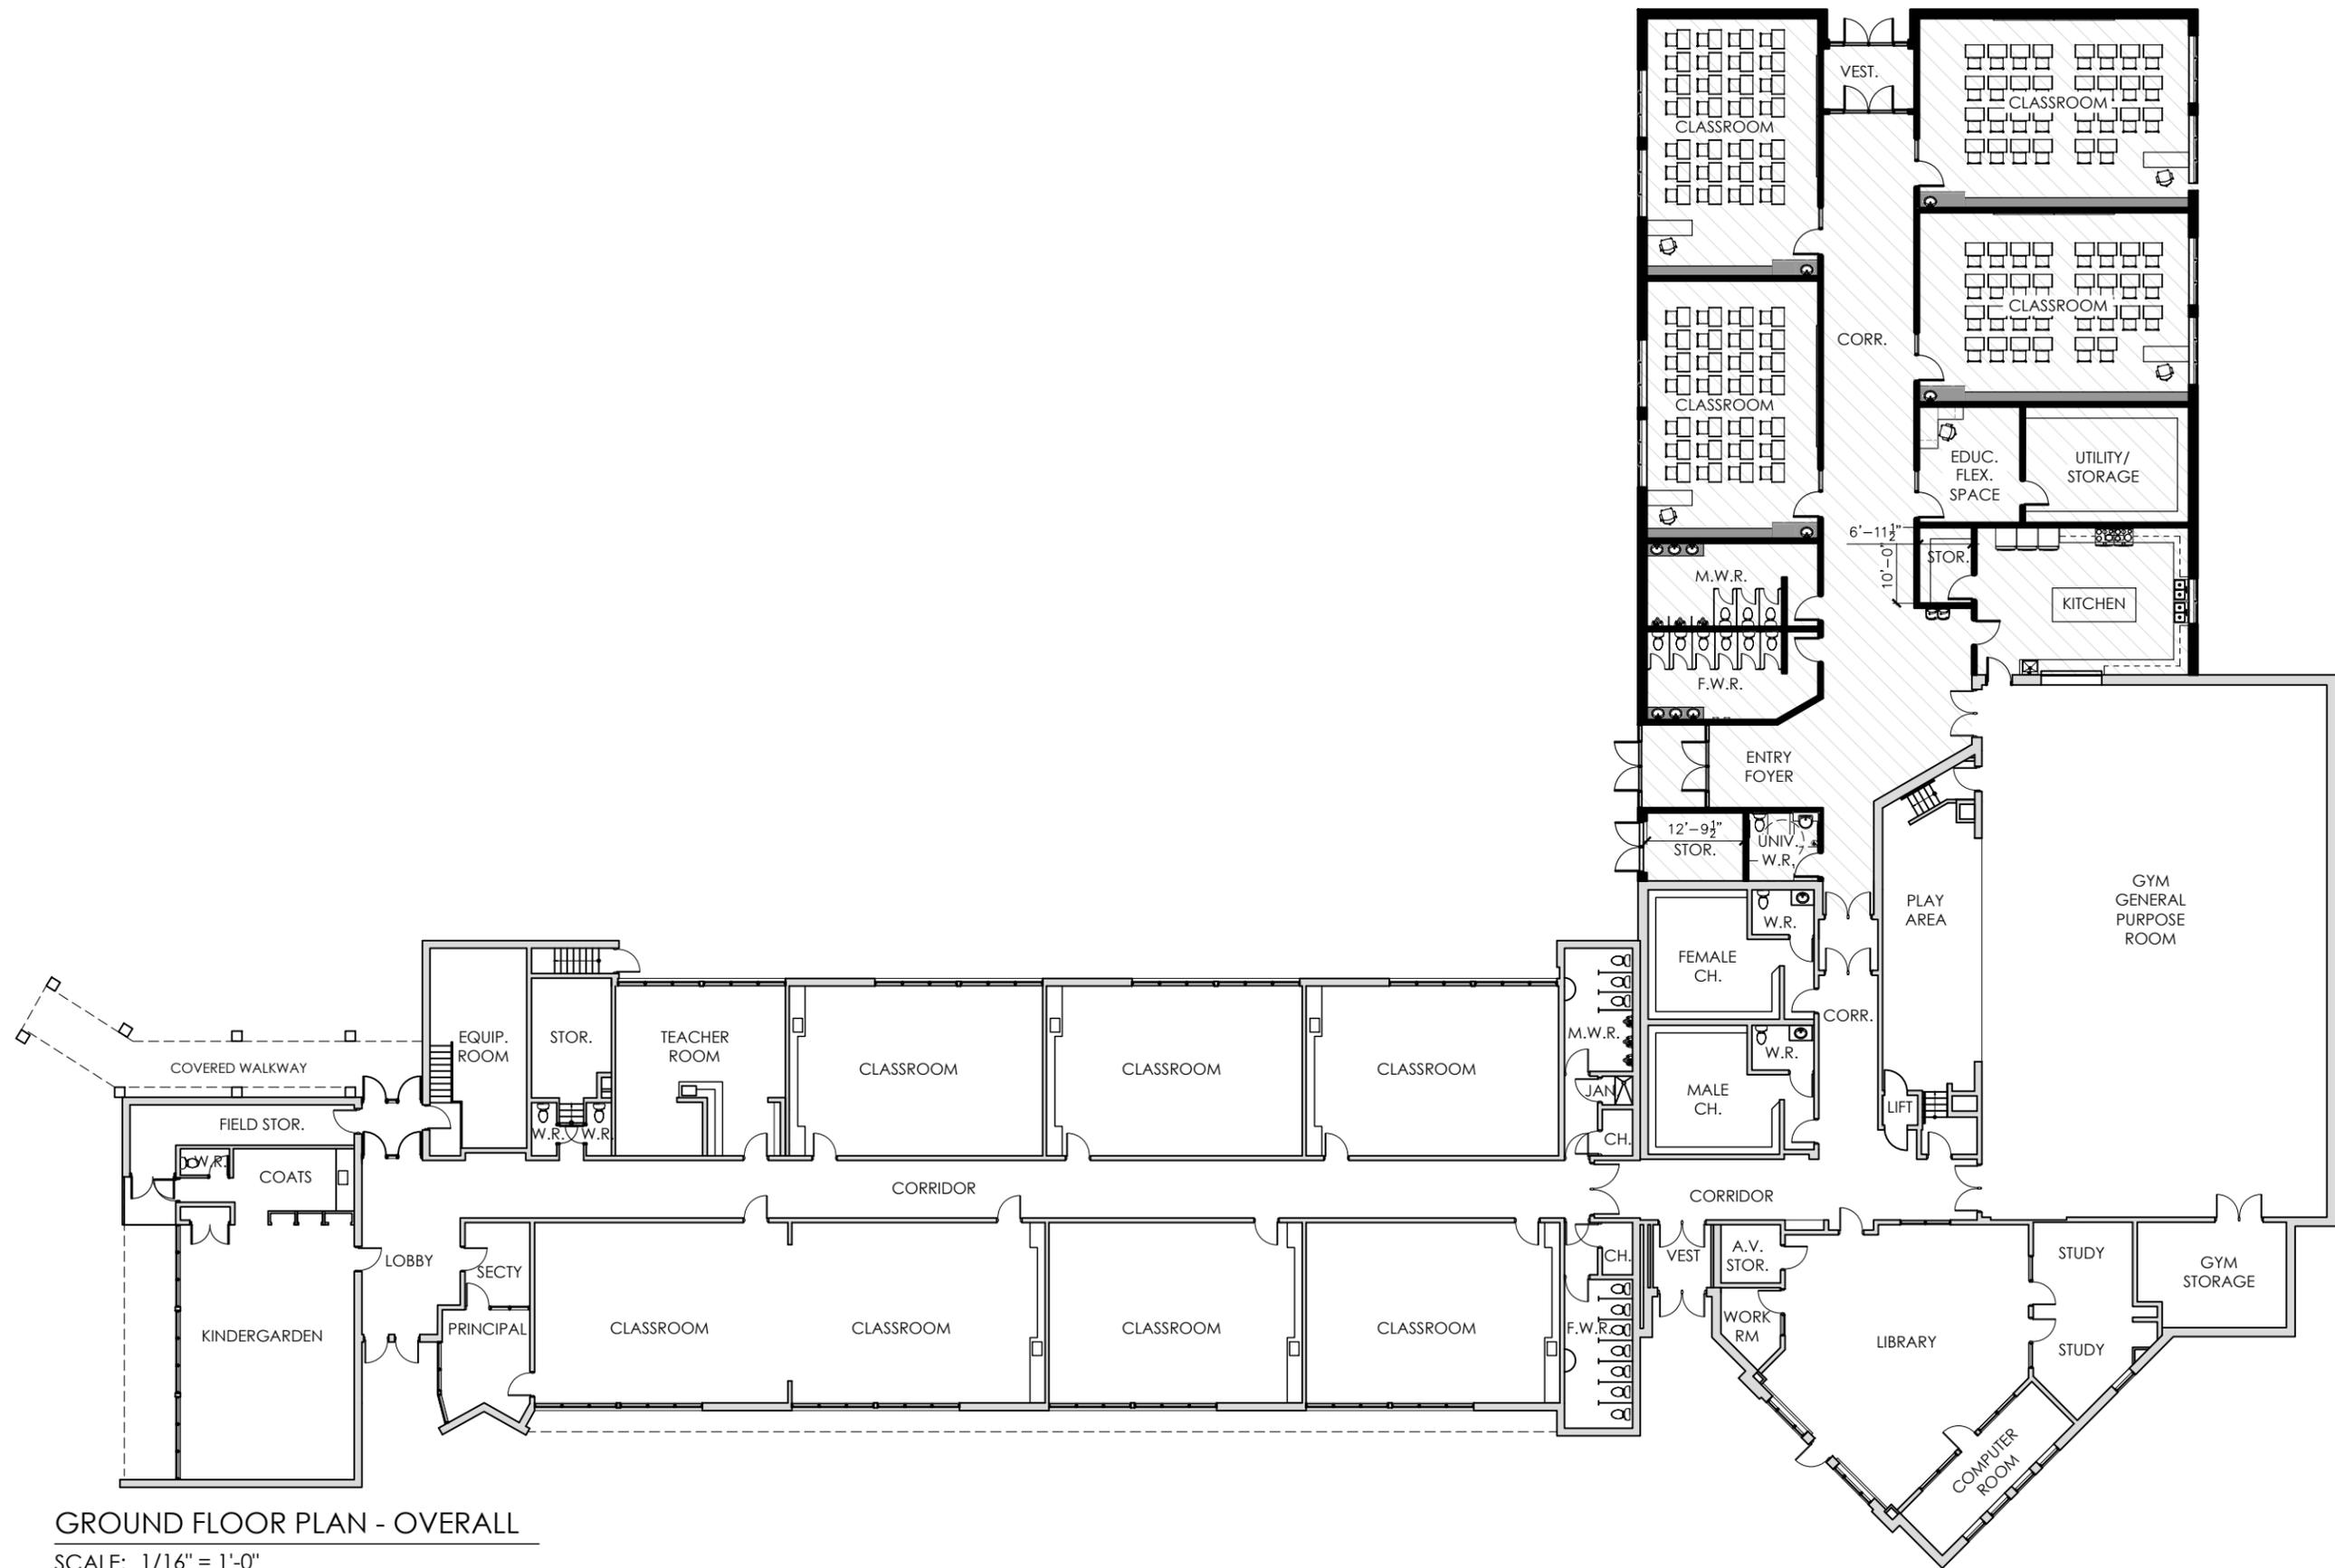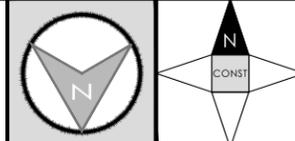

**GROUND FLOOR PLAN - OVERALL**  
 SCALE: 1/16" = 1'-0"

All drawings and the information contained therein are the sole property of the Architect and are not to be altered, reproduced, or reconstituted in any way without the express permission of the Architect.

Any discrepancies or inconsistencies contained within the drawings are to be reported to the Architect prior to the commencement of any construction of related work. The contractor is responsible to field verify all dimensions. Drawings are to be used for construction only when noted as for construction in the Revisions box on each sheet and only if signed and sealed by the Architect.

Drawings are not to be scaled.





**PROJECT TITLE:**  
 Bellstone Christian  
 School Addition  
 6025 White Church Road East,  
 Hamilton, ON L0R 1W0

**DRAWING TITLE:**  
 GROUND FLOOR PLAN  
 - OVERALL

<b>DRAWN:</b> S.D.	<b>CHECKED:</b> ###	<b>PROJECT #:</b> 2453	<b>DATE:</b> May-2025	<b>REVISION:</b> 2
-----------------------	------------------------	---------------------------	--------------------------	-----------------------

**DRAWING #:**  
 A1-2

**GROUND FLOOR PLAN - ADDITION**  
SCALE: 1/16" = 1'-0"

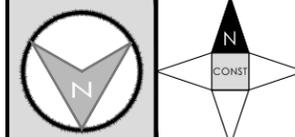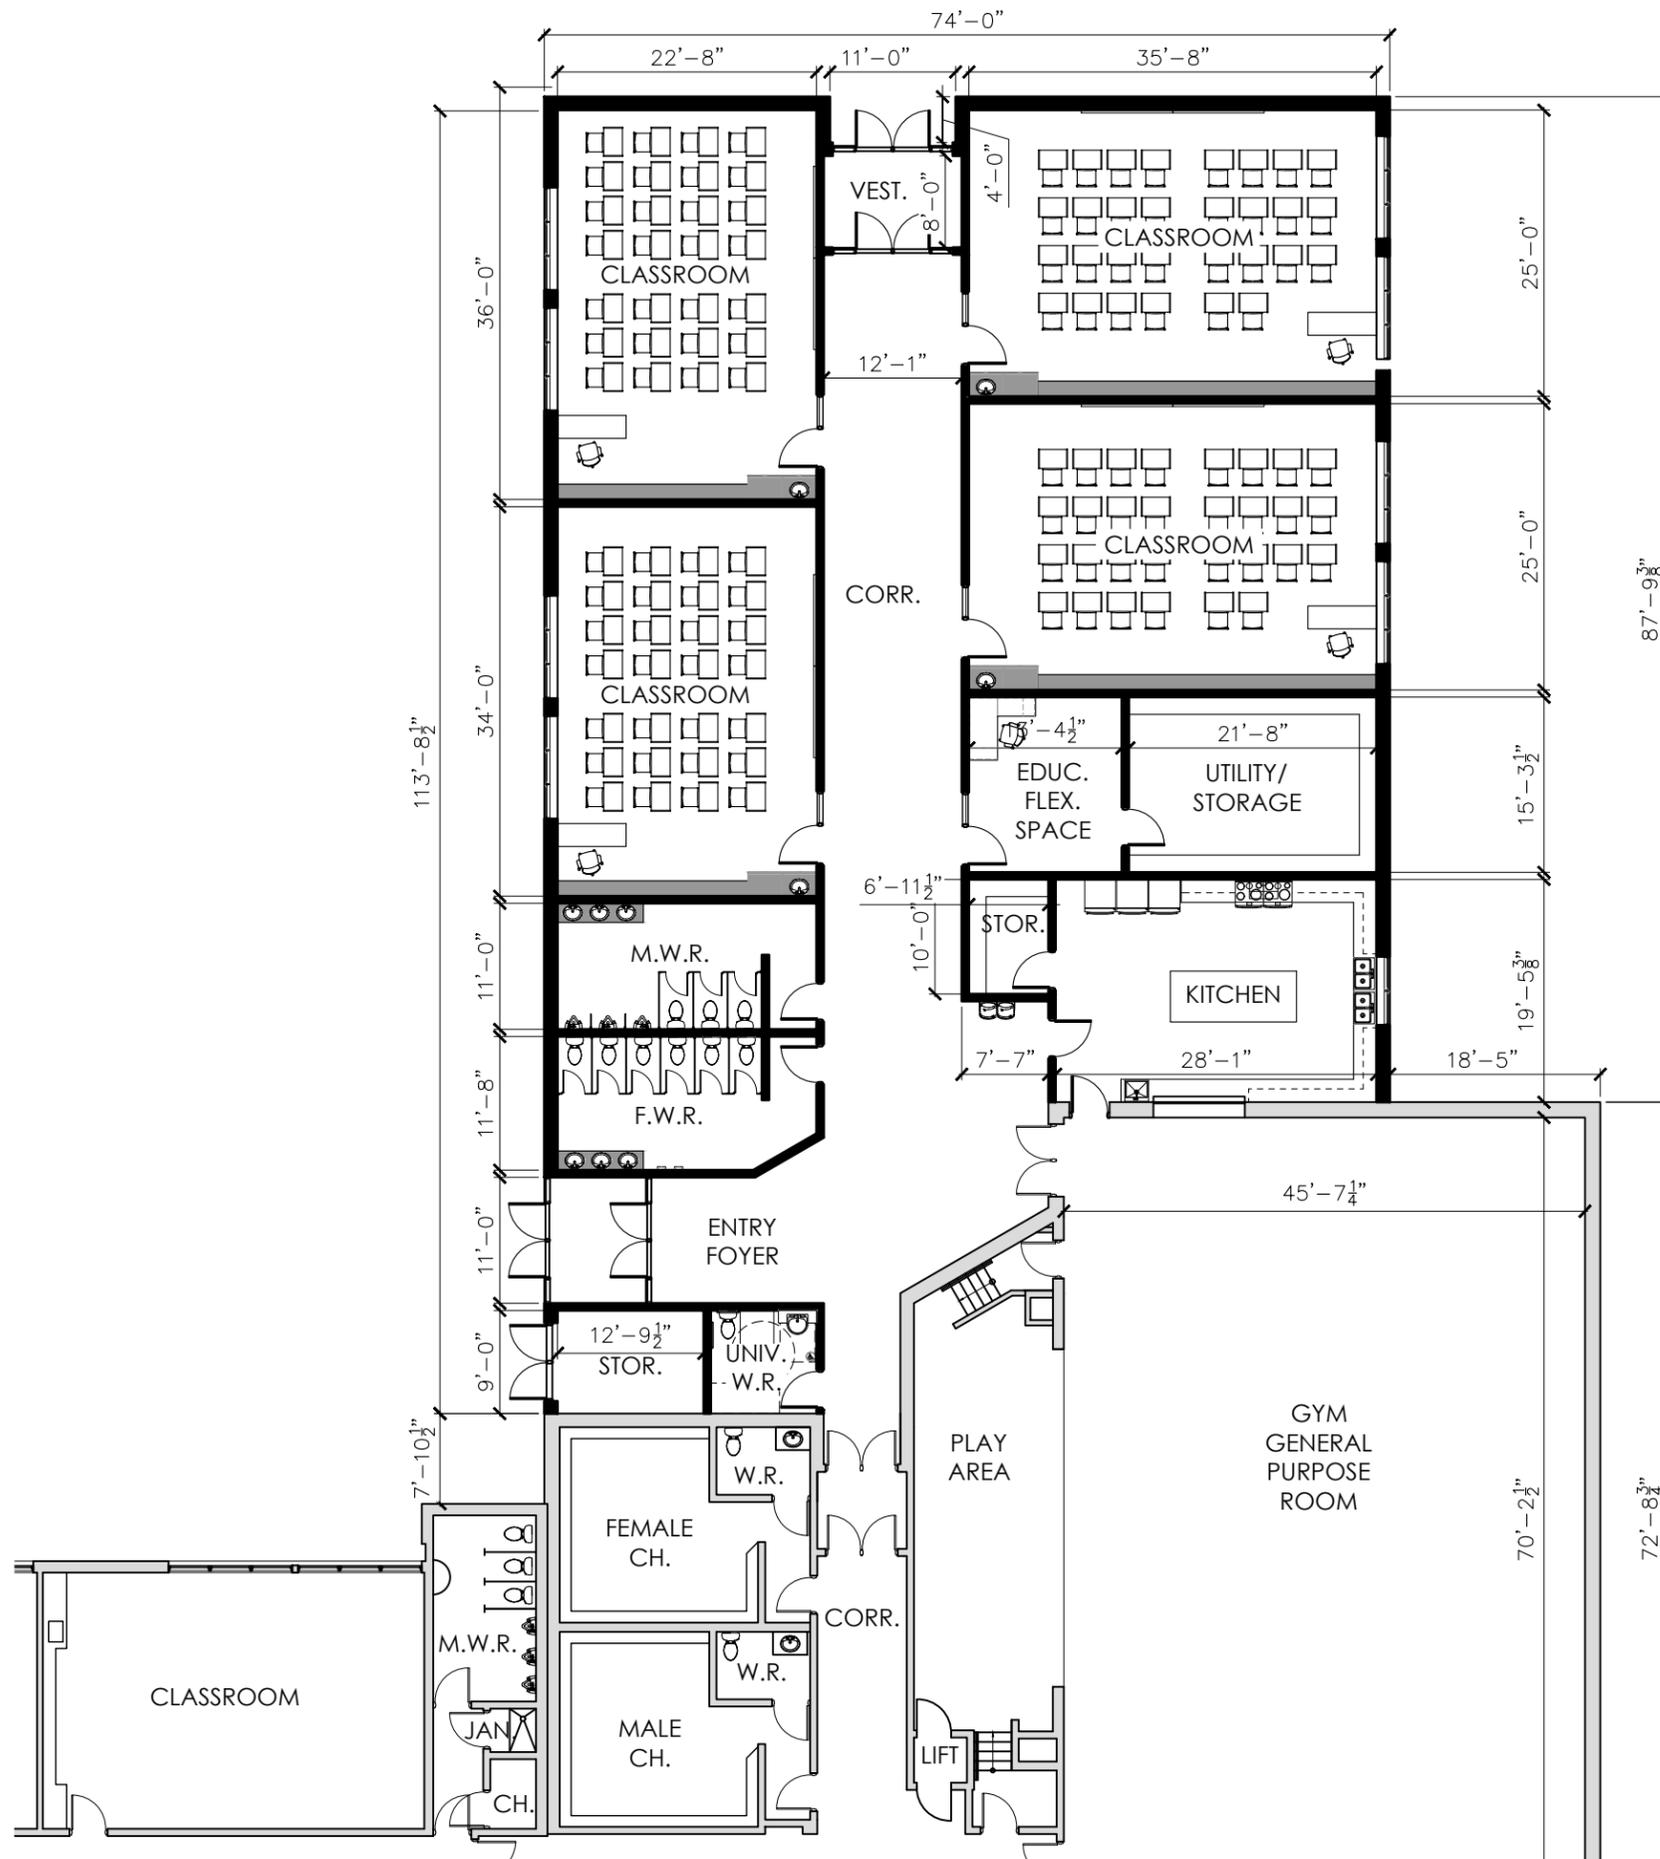

All drawings and the information contained therein are the sole property of the Architect and are not to be altered, reproduced, or reconstituted in any way without the express permission of the Architect.

Any discrepancies or inconsistencies contained within the drawings are to be reported to the Architect prior to the commencement of any construction of related work. The contractor is responsible to field verify all dimensions. Drawings are to be used for construction only when noted as for construction in the Revisions box on each sheet and only if signed and sealed by the Architect.

Drawings are not to be scaled.



**PROJECT TITLE:**  
Bellstone Christian  
School Addition  
6025 White Church Road East,  
Hamilton, ON L0R 1W0

**DRAWING TITLE:**  
GROUND FLOOR PLAN  
- ADDITION

<b>DRAWN:</b> S.D.	<b>CHECKED:</b> J.B.	<b>PROJECT #:</b> 2453	<b>DATE:</b> May-2025	<b>REVISION:</b> 2
-----------------------	-------------------------	---------------------------	--------------------------	-----------------------

**DRAWING #:**

**A1-3**